


INDICATE EXACT ENTRYWAY/BUILDING/SUITE ADDRESS OF SUBJECT LOCATION

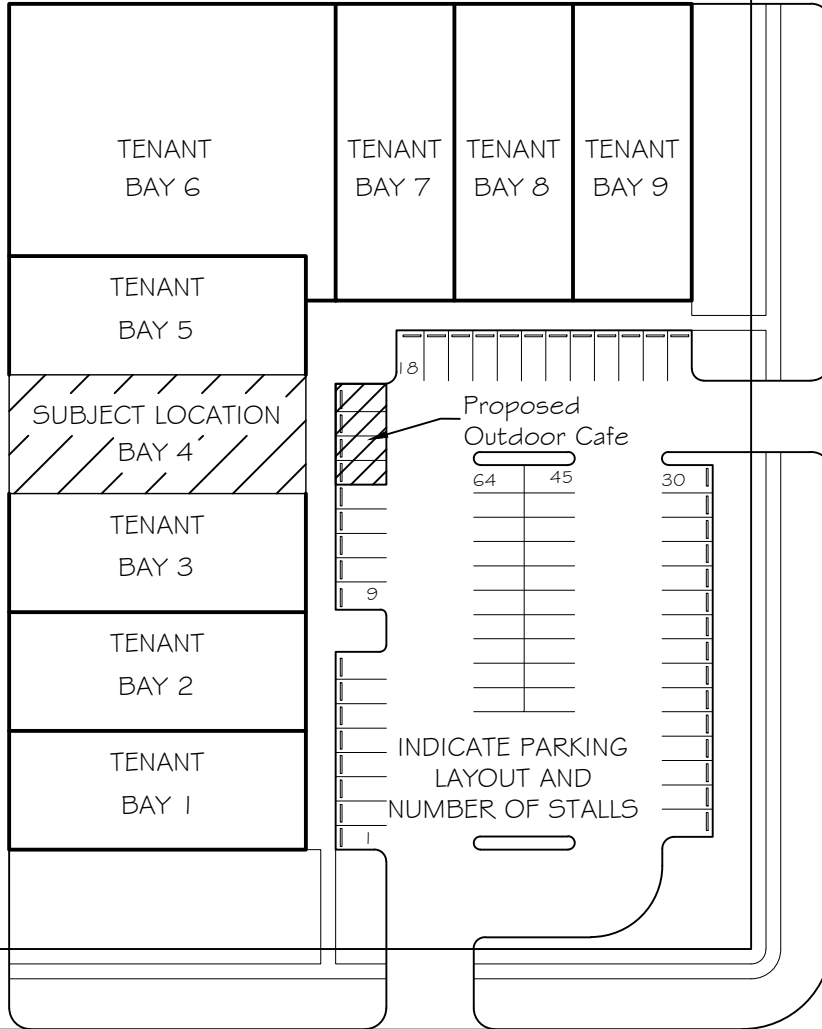

LABEL ADJACENT STREETS

DEVELOPMENT PERMIT PROJECT INFORMATION

ADDRESS: #4 12025 36 ST NE

This drawing set is intended to act as an example of drawing standards and may not be reproduced without permission. Any similarities with actual buildings and or locations is coincidental. Refer to the requirements list for complete drawing requirements.

Revisions:


Issued For:

1/2/22/2017	DEVELOPMENT PERMIT

Consultants/Seals:

MUNICIPAL ADDRESS:  
#4 12025 36 ST NE  
LEGAL ADDRESS:  
9212612;1;B

Drawing Name:  
**DEVELOPMENT PERMIT  
SITE PLAN  
SAMPLE SET**

Drawn: \_\_\_\_\_ Checked: \_\_\_\_\_

Date: \_\_\_\_\_

Drawing Scale: 1:750

Consultant Project Number: \_\_\_\_\_

Project Number:	Sheet:
	1 OF 3

Consultant File Number: \_\_\_\_\_

File Number: \_\_\_\_\_

SAMPLE SITE PLAN



# Subject Business

This drawing set is intended to act as an example of drawing standards and may not be reproduced without permission. Any similarities with actual buildings and or locations is coincidental. Refer to the requirements list for complete drawing requirements.

Revisions:


Issued For:

1	2/22/2017	DEVELOPMENT PERMIT

Consultants/Seals:


MUNICIPAL ADDRESS:  
#4 12025 36 ST NE  
LEGAL ADDRESS:

9212612;1;B

Drawing Name:  
**DEVELOPMENT PERMIT  
FLOOR PLAN  
SAMPLE SET**

Drawn:  Checked:

Date:

Drawing Scale: 1:200


Consultant Project Number:

Project Number:  Sheet:


2 OF 3

Consultant File Number:


File Number:

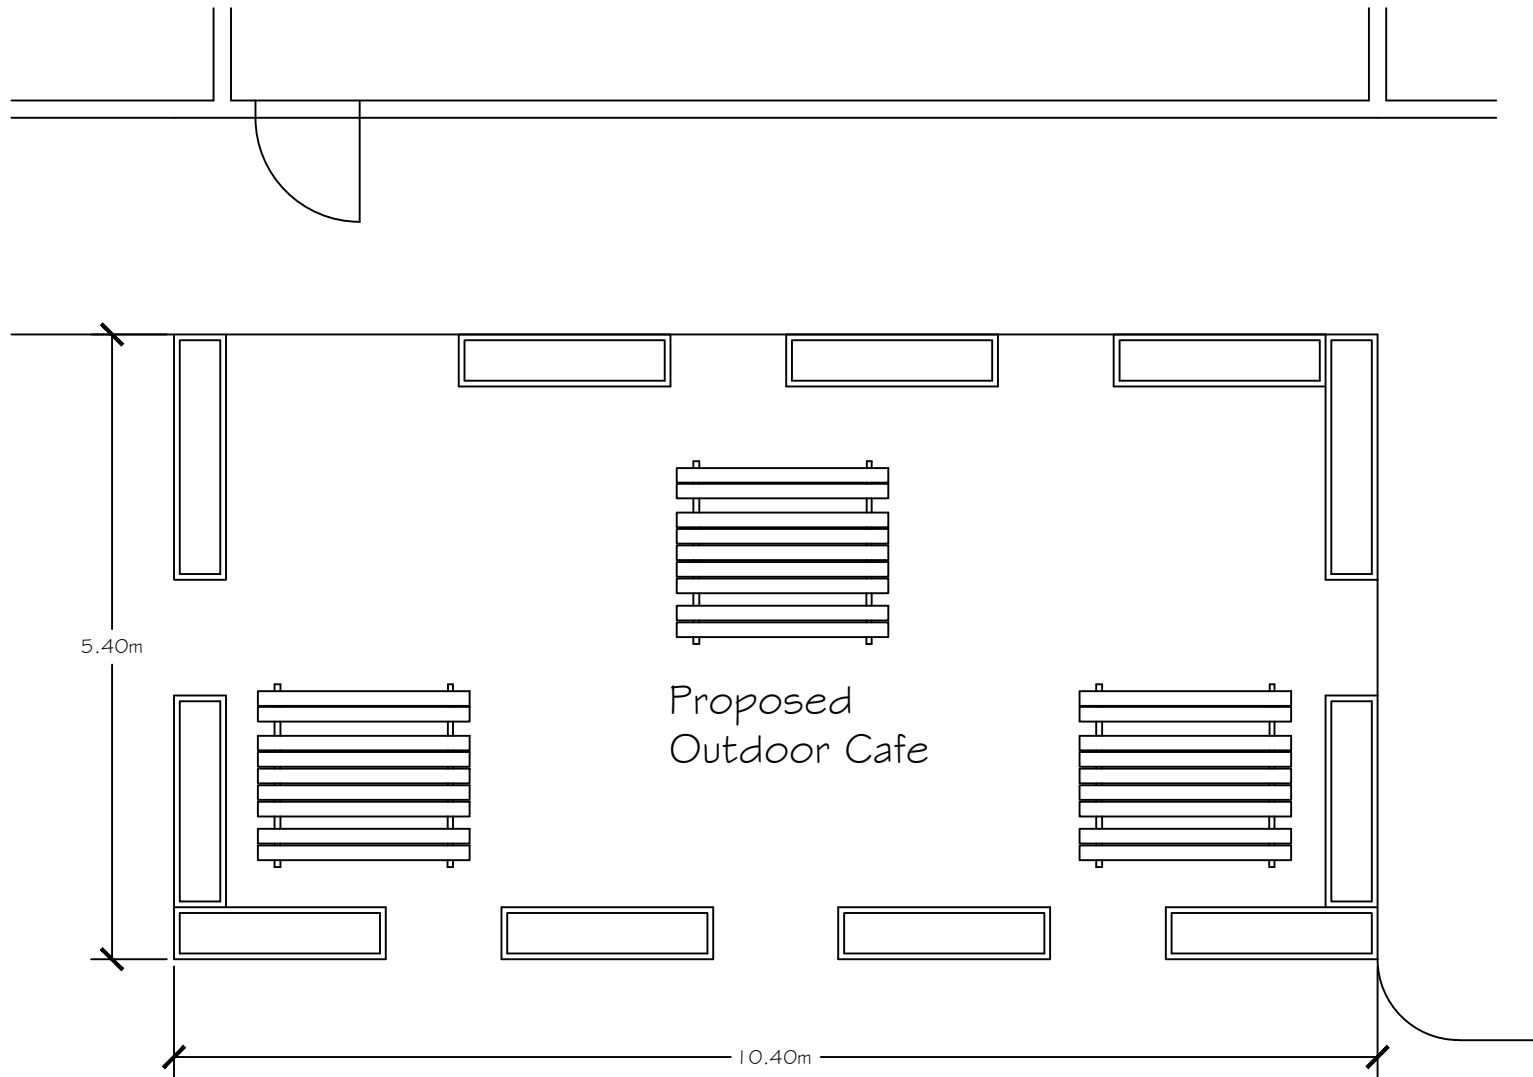


This drawing set is intended to act as an example of drawing standards and may not be reproduced without permission. Any similarities with actual buildings and or locations is coincidental. Refer to the requirements list for complete drawing requirements.

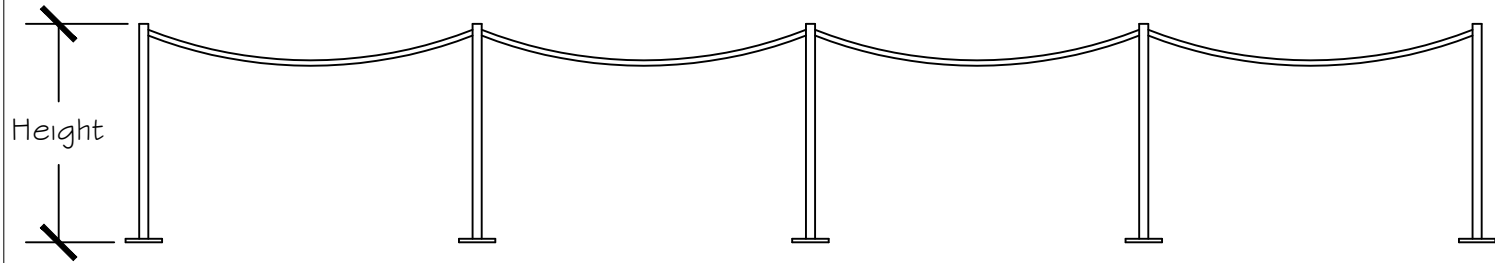

SAMPLE ROPE AND STANCHION ELEVATION

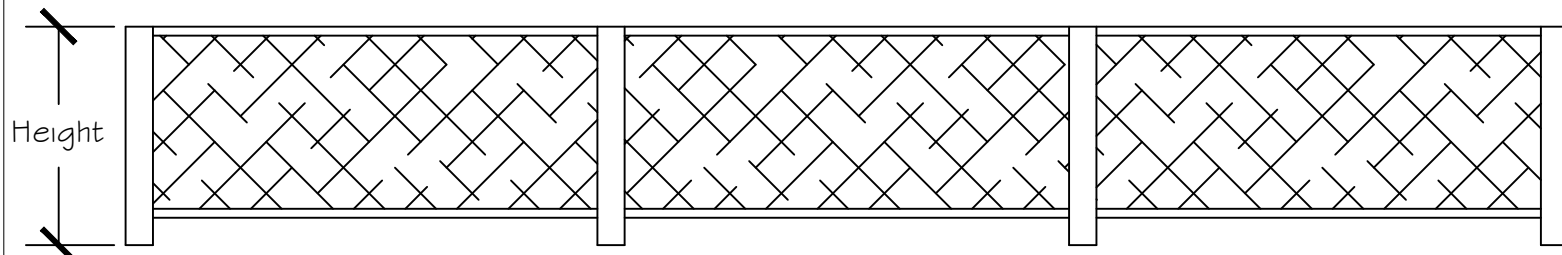

SAMPLE FENCE ELEVATION

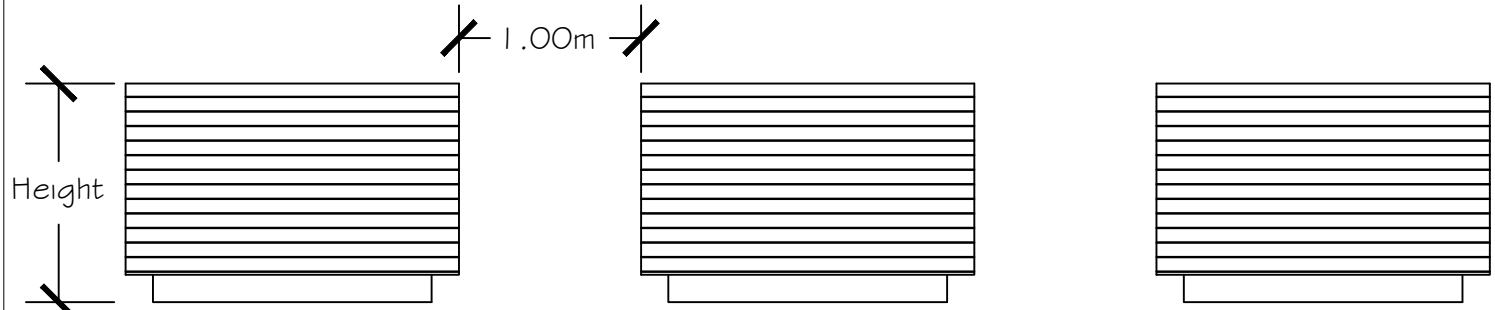

SAMPLE PLANTER ELEVATION

Revisions:


Issued For:

1 2/22/2017	DEVELOPMENT PERMIT

Consultants/Seals:

MUNICIPAL ADDRESS:  
**#4 12025 36 ST NE**  
 LEGAL ADDRESS:  
**9212612;1;B**

Drawing Name:  
**DEVELOPMENT PERMIT  
 OUTDOOR CAFE  
 ELEVATION  
 SAMPLE SET**

Drawn:	Checked:
Date:	
Drawing Scale:	1:200
Consultant Project Number:	
Project Number:	Sheet:
	3 OF <b>3</b>
Consultant File Number:	
File Number:	