

	SAMPLE FLOOR PLAN	DATE: MARCH 3, 2016
	ADDRESS: 123 FOUR ST NW	SCALE: $\frac{3}{16}'' = 1'$

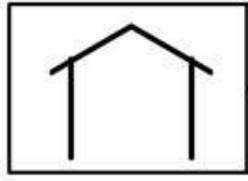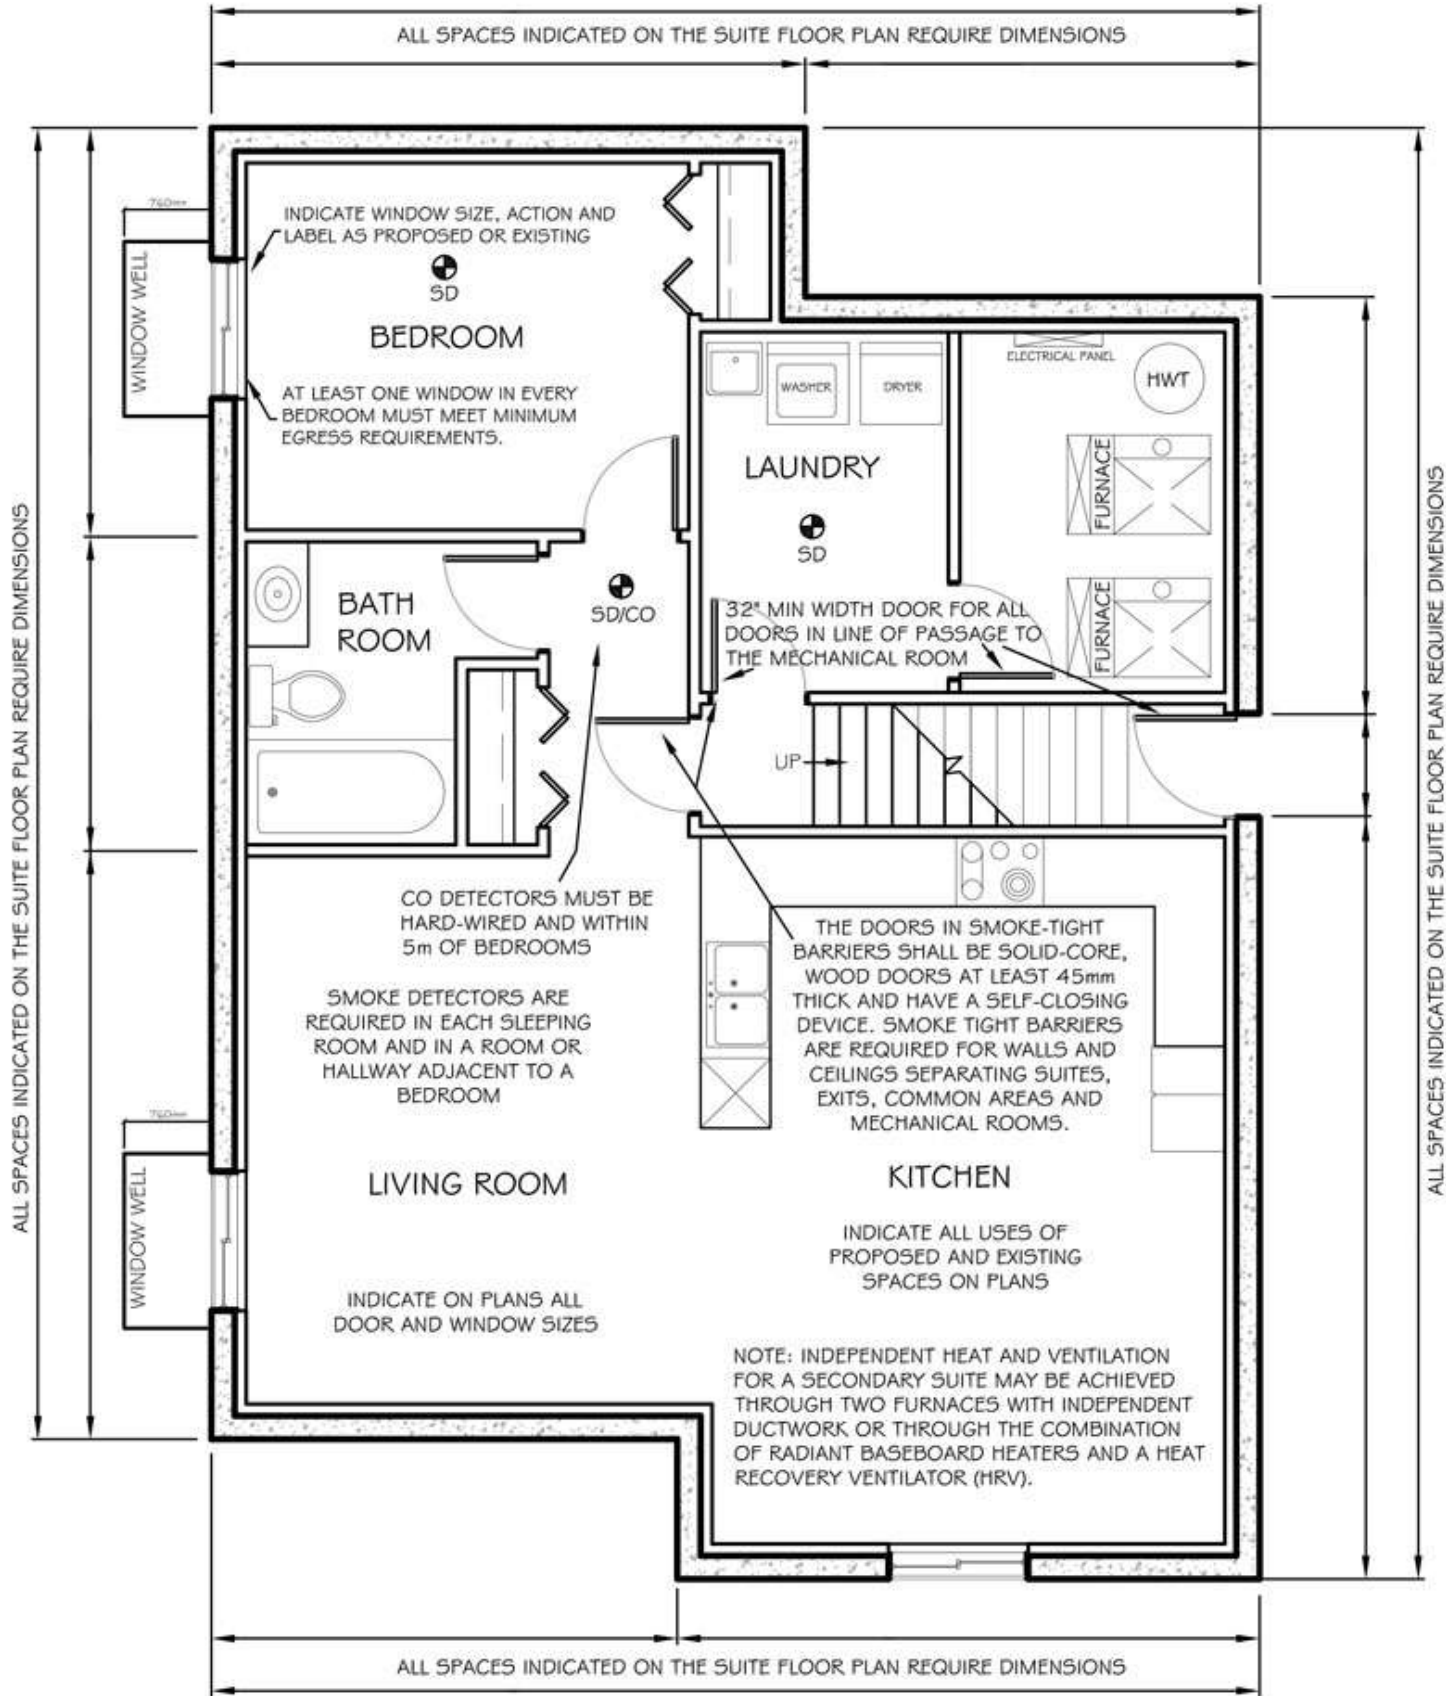

SAMPLE FLOOR PLAN

ADDRESS: 1 23 FOUR ST NW

DATE: MARCH 3, 2016

SCALE:  $\frac{3}{16}'' = 1'$